



RAM INDUSTRIES

13119 MULA CT. STAFFORD
(281) 495-9056 TEXAS 77477



CASEMENT

Dwg No:
900-1

Date/Rev No.:
08-31-09 / C

SECTION A-A



SCALE: 1/2

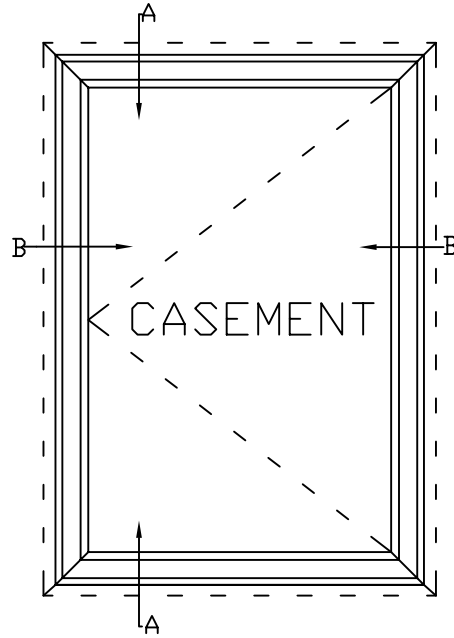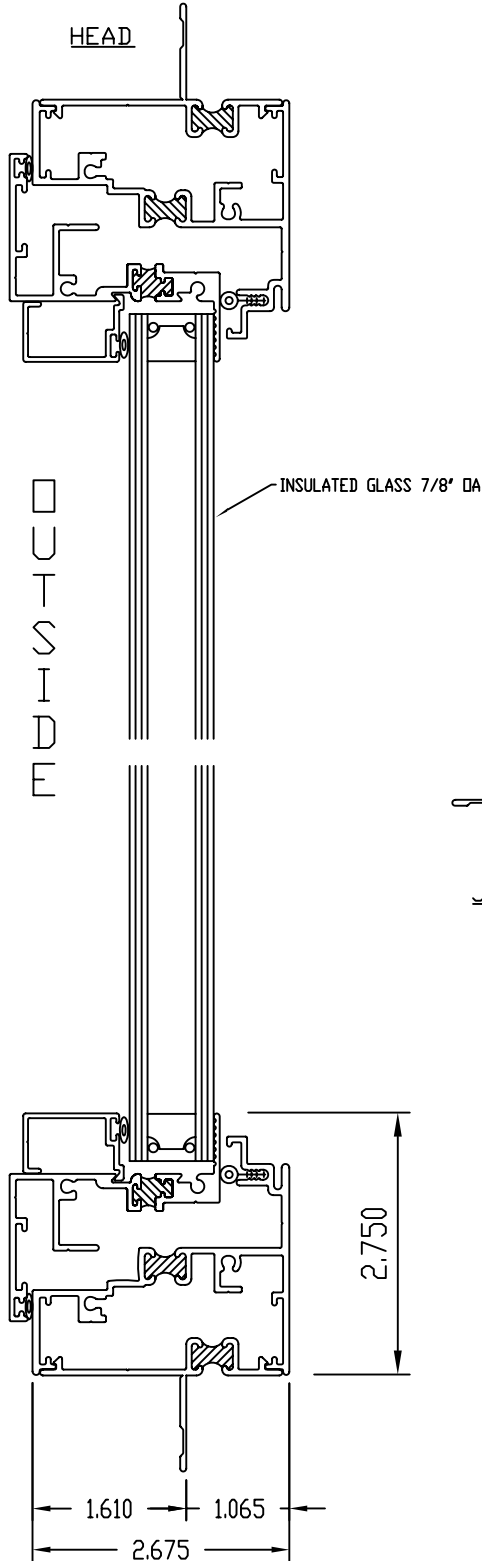


TYPICAL ELEVATION

SECTION B-B

SCALE: 1/2

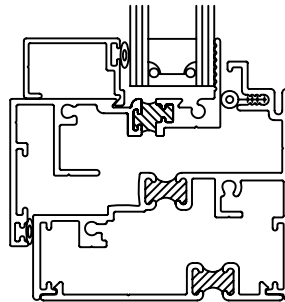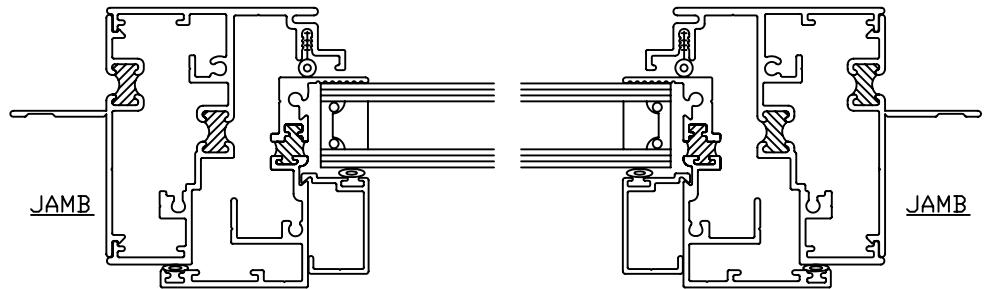

SILL
W/O FIN

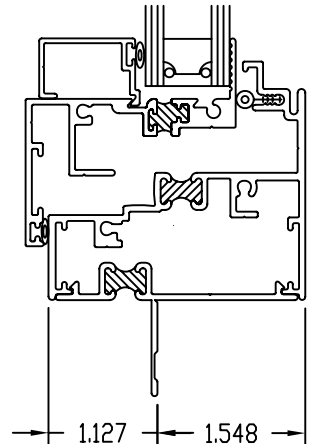

SILL
W/REVERSE FIN

1.610 1.065
2.675

SILL
SHOWING STANDARD NAIL FIN
POSITION

1.127 1.548

OUTSIDE